


# HARRY STREET ELEVATION

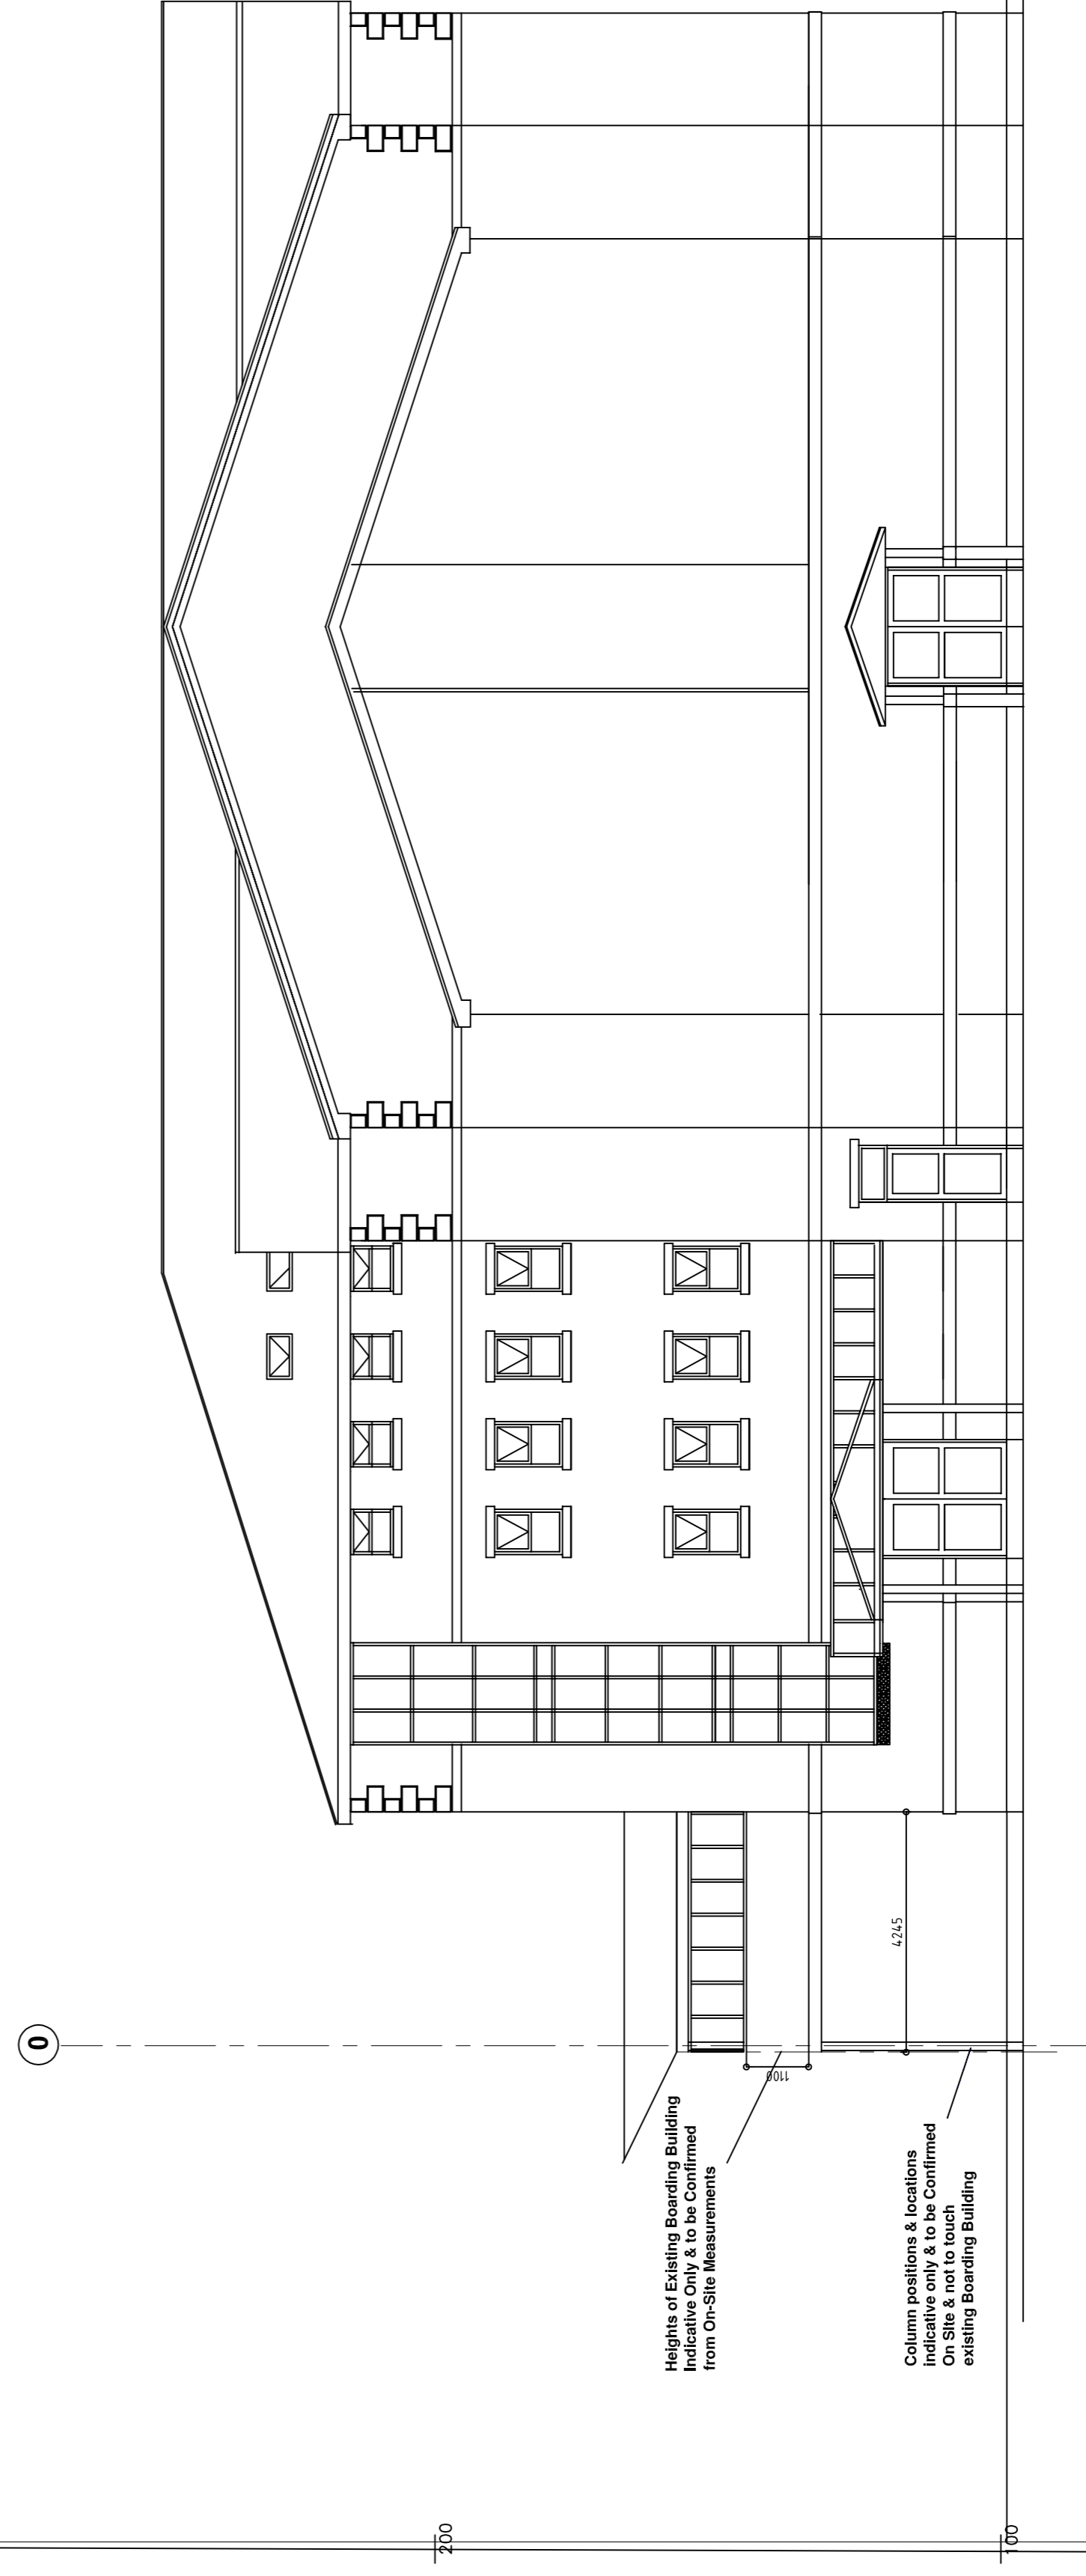

# BELLA AVENUE ELEVATION

C - 22/08/08 - Elevations Change

REVISION NOTES

**Amānah Studio**  
 Design & Project Management  
 100, The Arcade Road  
 Deesburg  
 West Yorkshire, WF12 5JH  
 Contact: Adam Page  
 Mobile: 07771 621 211  
 Studio (m only): 01924 488929  
 Email: info@amanahstudio.org  
 Web: www.amanahstudio.org

Client: DARUL ULOOM  
 Project: DAWATUL IMAAN, BRADFORD  
 Proposed Educational Building  
 Drawing Title: Canopies & Bridge Link I

Scale: A1 1:100  
 Drawing No: C28(1)  
 Revision: F

Drawn By: IR  
 Date: May 10  
 Checked By: AP