



Notes

1. Assume floor construction below Ground Floor Finished Floor Level (FFL) to be :
75mm screed
65mm insulation
150mm deep precast floor construction
2. Assume FFL on First, Second and Third floors to be top of structural floor slab level.
3. This drawing is to be read in conjunction with all relevant contract drawings.
4. All dimensions in mm unless otherwise stated.

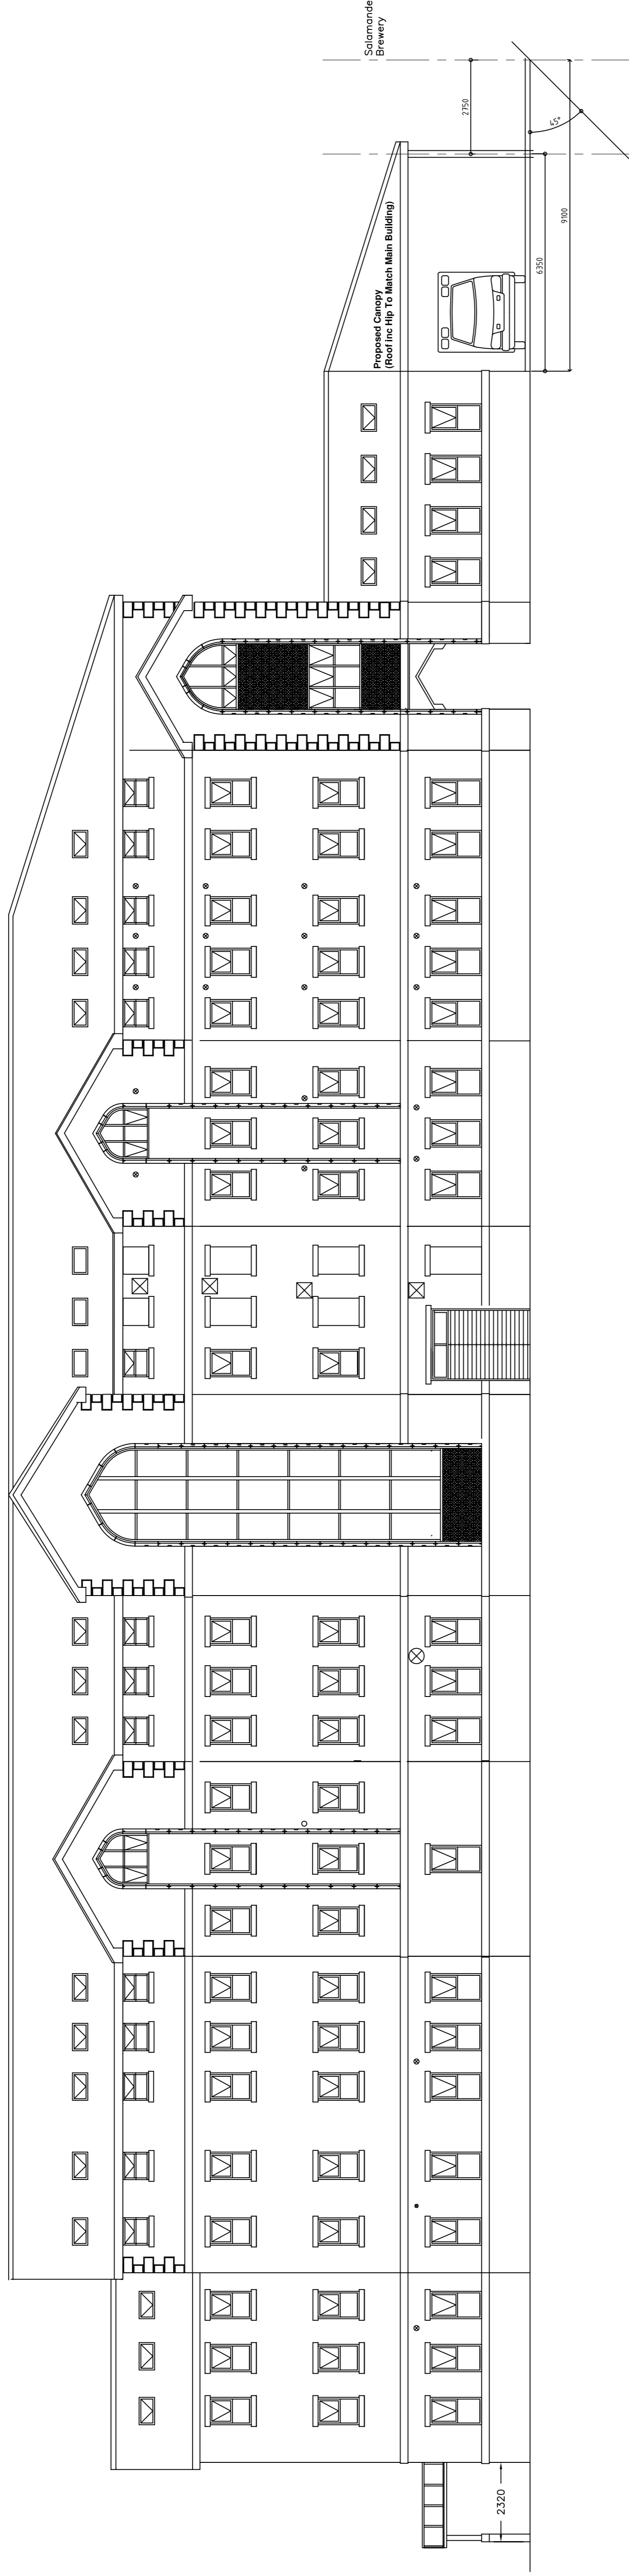

DUDLEY STREET ELEVATION

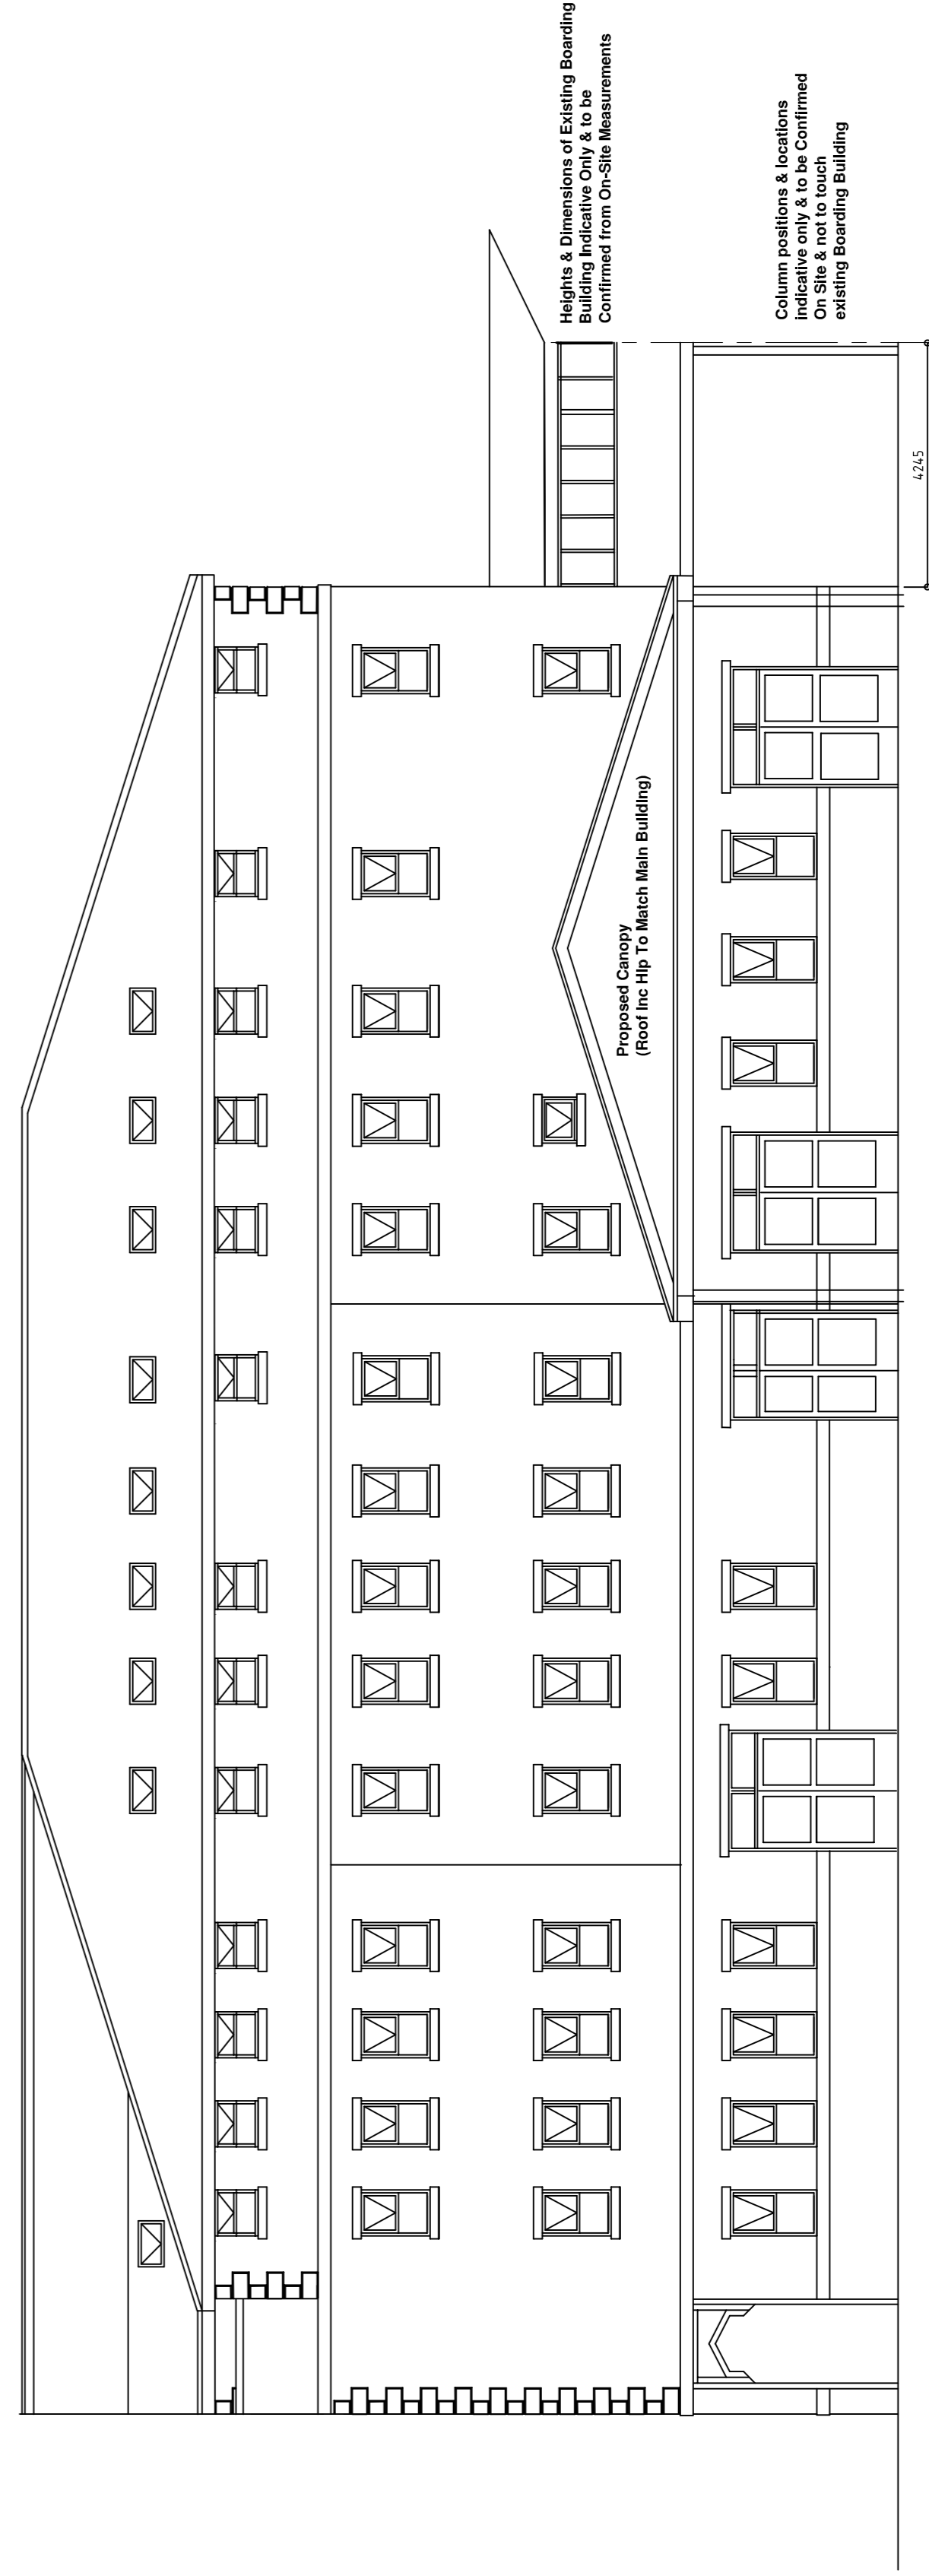

SCHOOL STREET (NORTH EAST) ELEVATION

C - 22/08/08 - Elevational Changes

REVISION NOTES



Amānah Studio
Design & Project Management
100, The Arcade Road
Devesbury,
West Yorkshire, WF12 5JH
Contact: Adam Pugh
Mobile: 07771 621 211
Studio (am only): 01924 488929
Email: info@amanahstudio.org
Web: www.amanahstudio.org

Client

DARUL ULOOM

DAWATUL IMAAN, BRADFORD

Project

PROPOSED EDUCATIONAL BUILDING

Drawing Title

Canopies & Bridge Link 2

Scale: A1 1:100

Drawing No: C29(1)

Revision: F

Drawn By: IR

Date: May 10

Checked By: AP