


HARRY STREET ELEVATION

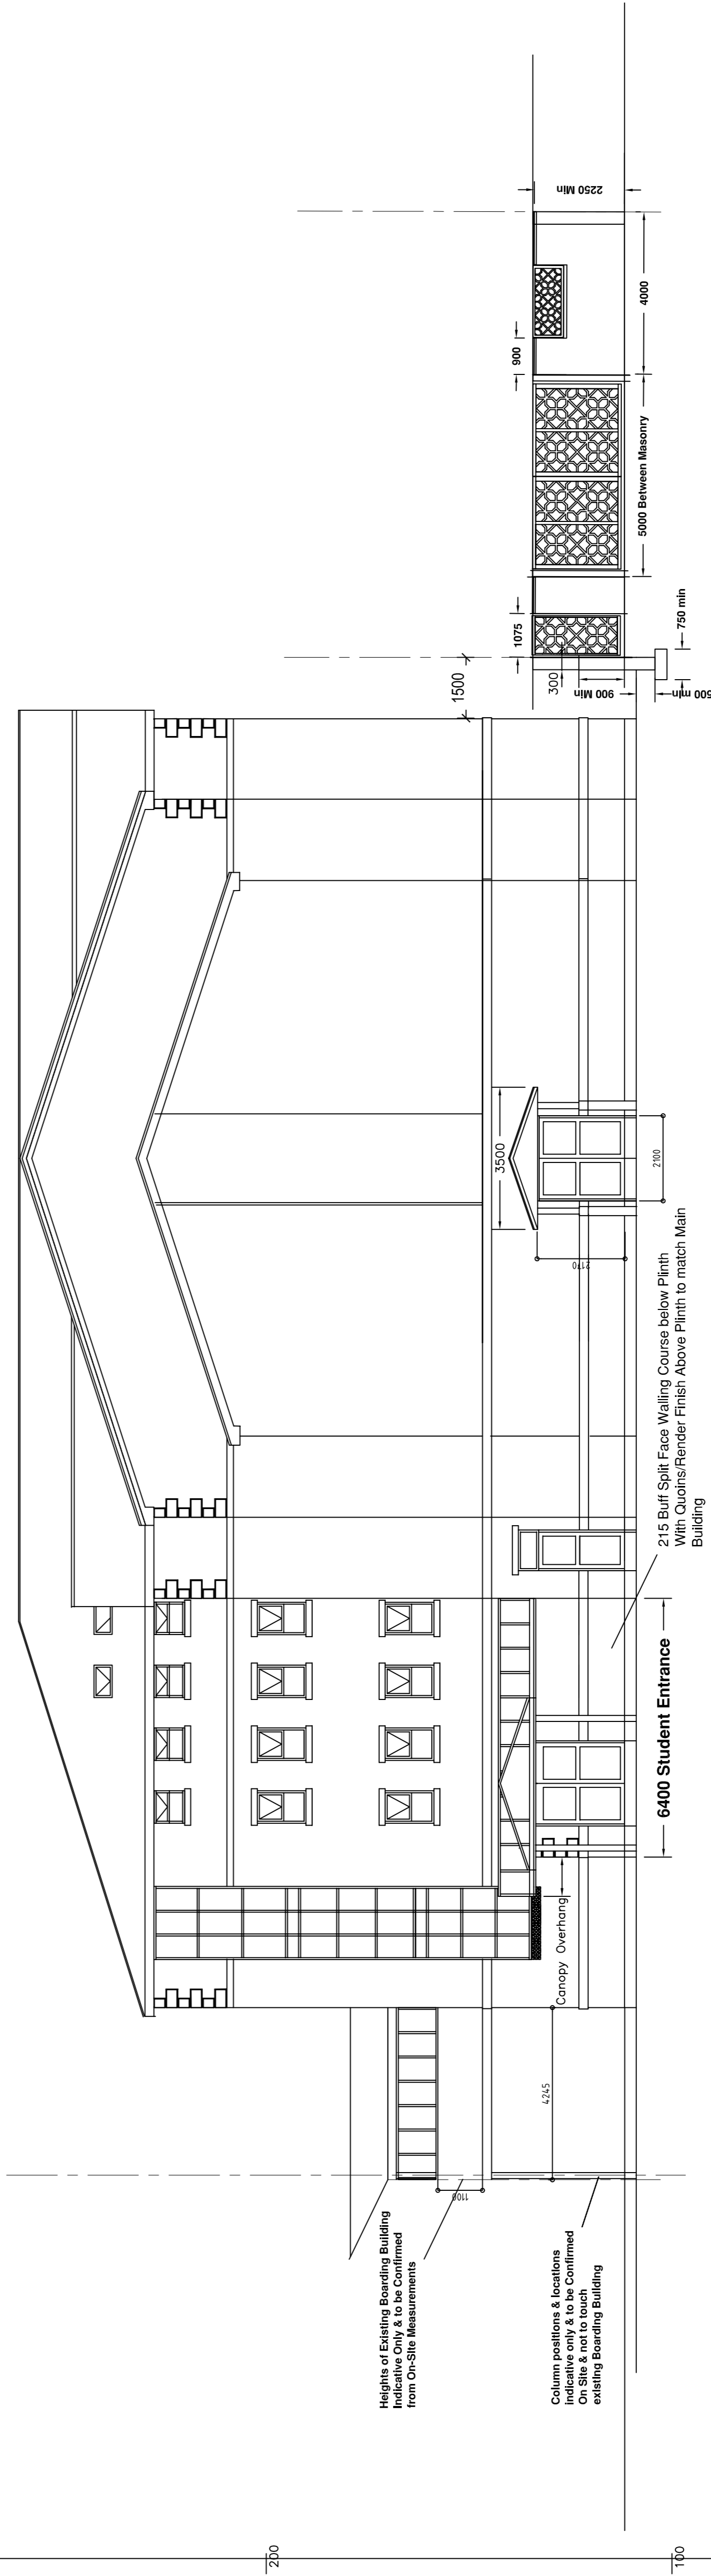

BELLA AVENUE ELEVATION

C - 22/08/08 - Elevational Changes
 REVISION NOTES

Amānah Studio
 Design & Project Management
 15 Devenish Road
 West Yorskite, WF12 5JH
 Mobile: 01924 488929
 Studio (on only): 01924 488929
 Email: info@amannahstudio.org
 Web: www.amannahstudio.org

Client: DARUL ULOOM
 Project: DAWATUL IMAAN, BRADFORD
 Drawing Title: NEW ISLAMIC SEMINARY
 DUDLEY HILL, BRADFORD
 Drawing No: C33(2)
 Scale: 1:100
 Revision: F

Drawn By: AP
 Date: July 10
 Checked By: IR