


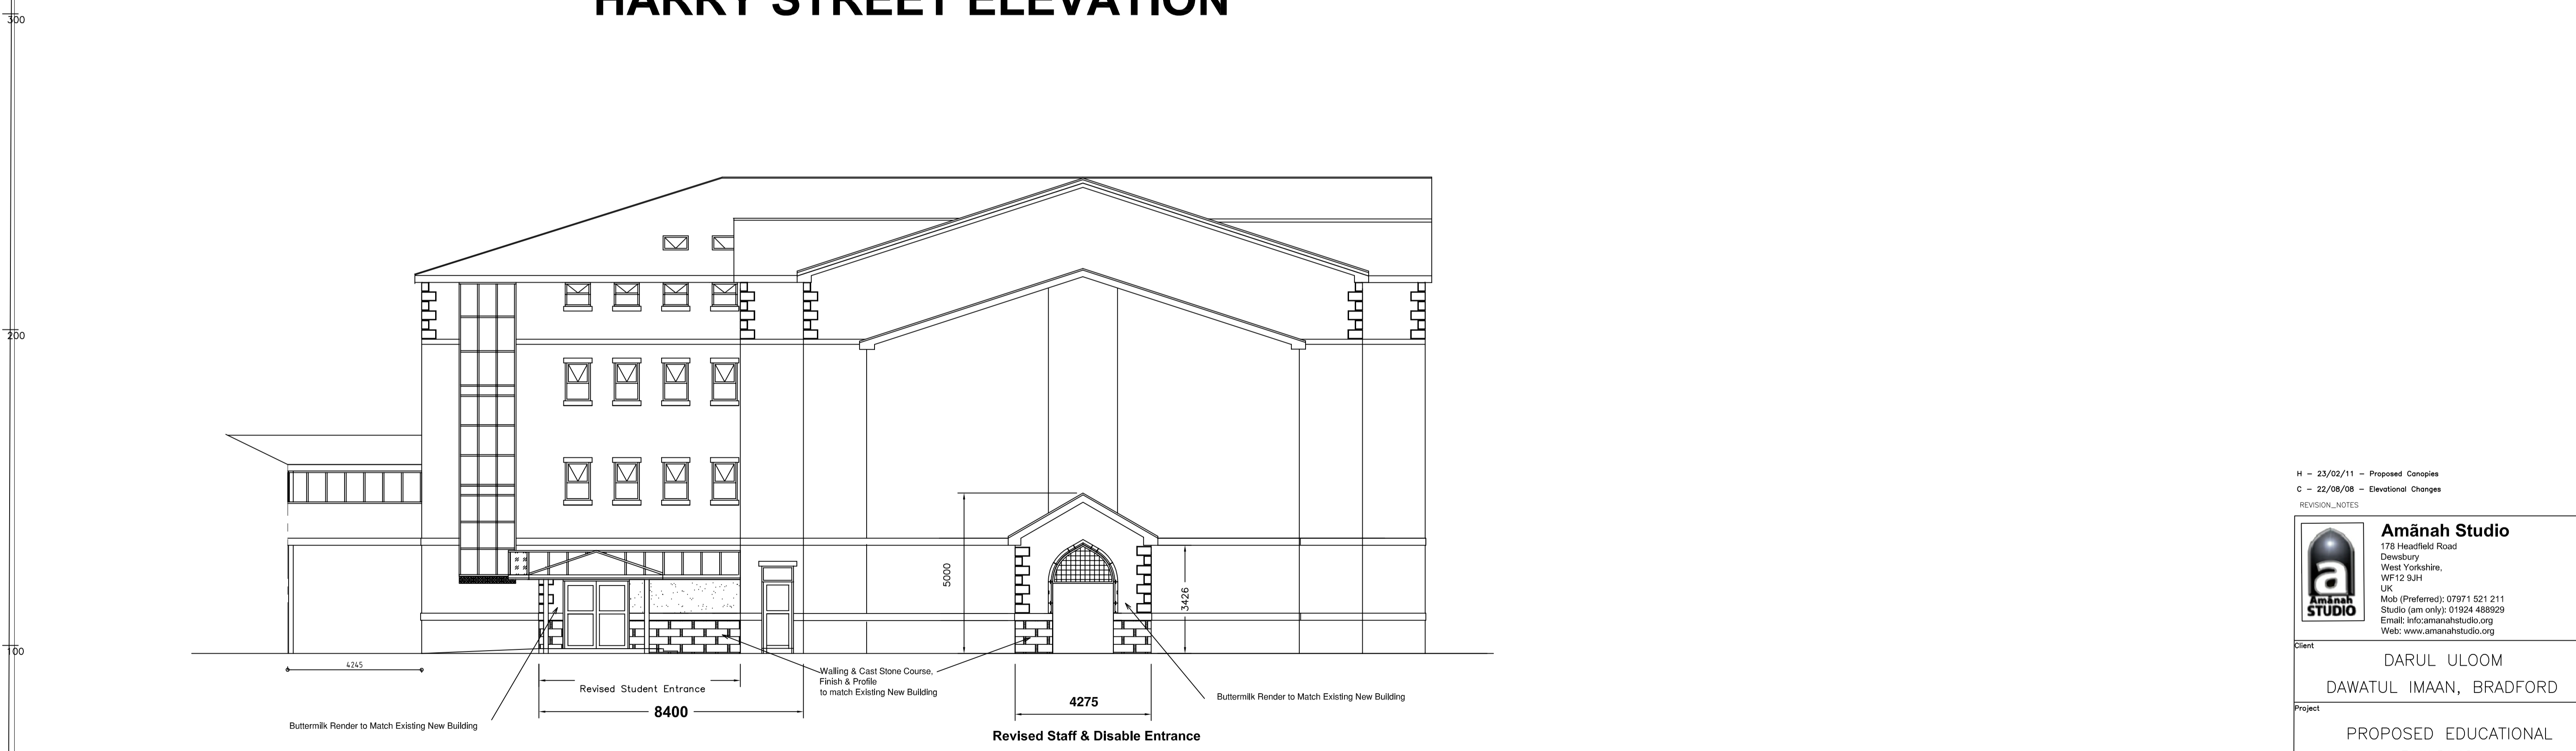

# HARRY STREET ELEVATION



# BELLA AVENUE ELEVATION

H - 23/02/11 - Proposed Canopies  
 C - 22/08/08 - Elevational Changes

REVISION NOTES

**Amānah Studio**  
 172 Headfield Road  
 Dewsbury  
 West Yorkshire,  
 WF12 9JH  
 UK  
 Mob (Preferred): 07971 521 211  
 Studio (am only): 01924 488929  
 Email: info@amanahstudio.org  
 Web: www.amanahstudio.org

Client  
 DARUL ULOOM  
 DAWATUL IMAAN, BRADFORD

Project  
 PROPOSED EDUCATIONAL  
 BUILDING

Drawing Title  
 Revised External Canopies

A1	Scale: 1:100	Drawing No: C28(5)	Revision: J
----	-----------------	-----------------------	----------------

Drawn By: AP	Date: April 11	Checked By: IR
-----------------	-------------------	-------------------